


## CORREGIDDOOR INSTALLATION

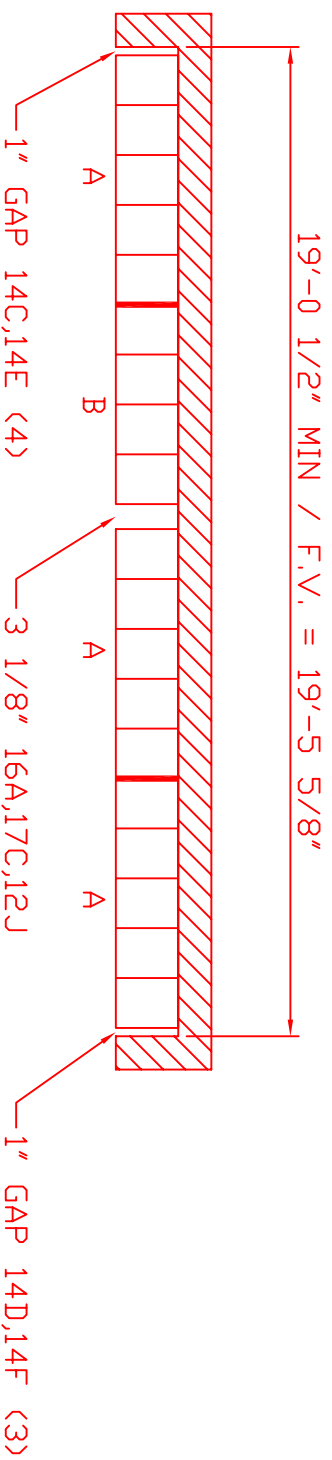

ARE THE WING WALLS FLUSH  
WITH THE FRONT OF THE LOCKERS?  
IF SO, RECESSED TRIM WILL WORK!